

PROJECT TITLE

OKARUS


DRAWING No


DRAWING TITLE


GROUND FLOOR PLAN K1

01

CONTRACTORS ARE TO CHECK ALL SITE DIMENSIONS AND LEVELS IN SITE. PERSONS GENUINELY NEEDING TO ADAPT THE WORK FOR BONAFIDE PURPOSES IN CONNECTION WITH THE PROJECT IN QUESTION ARE LICENSED TO DO SO FOR THAT PURPOSE ONLY BUT MUST INFORM US AND KEEP A RECORD OF ALL CHANGES OR ADAPTATIONS. ALL RIGHTS (INCLUDING COPYRIGHT AND DESIGN RIGHT) RESERVED TO ARISTIDESDALLASARCHITECTS.

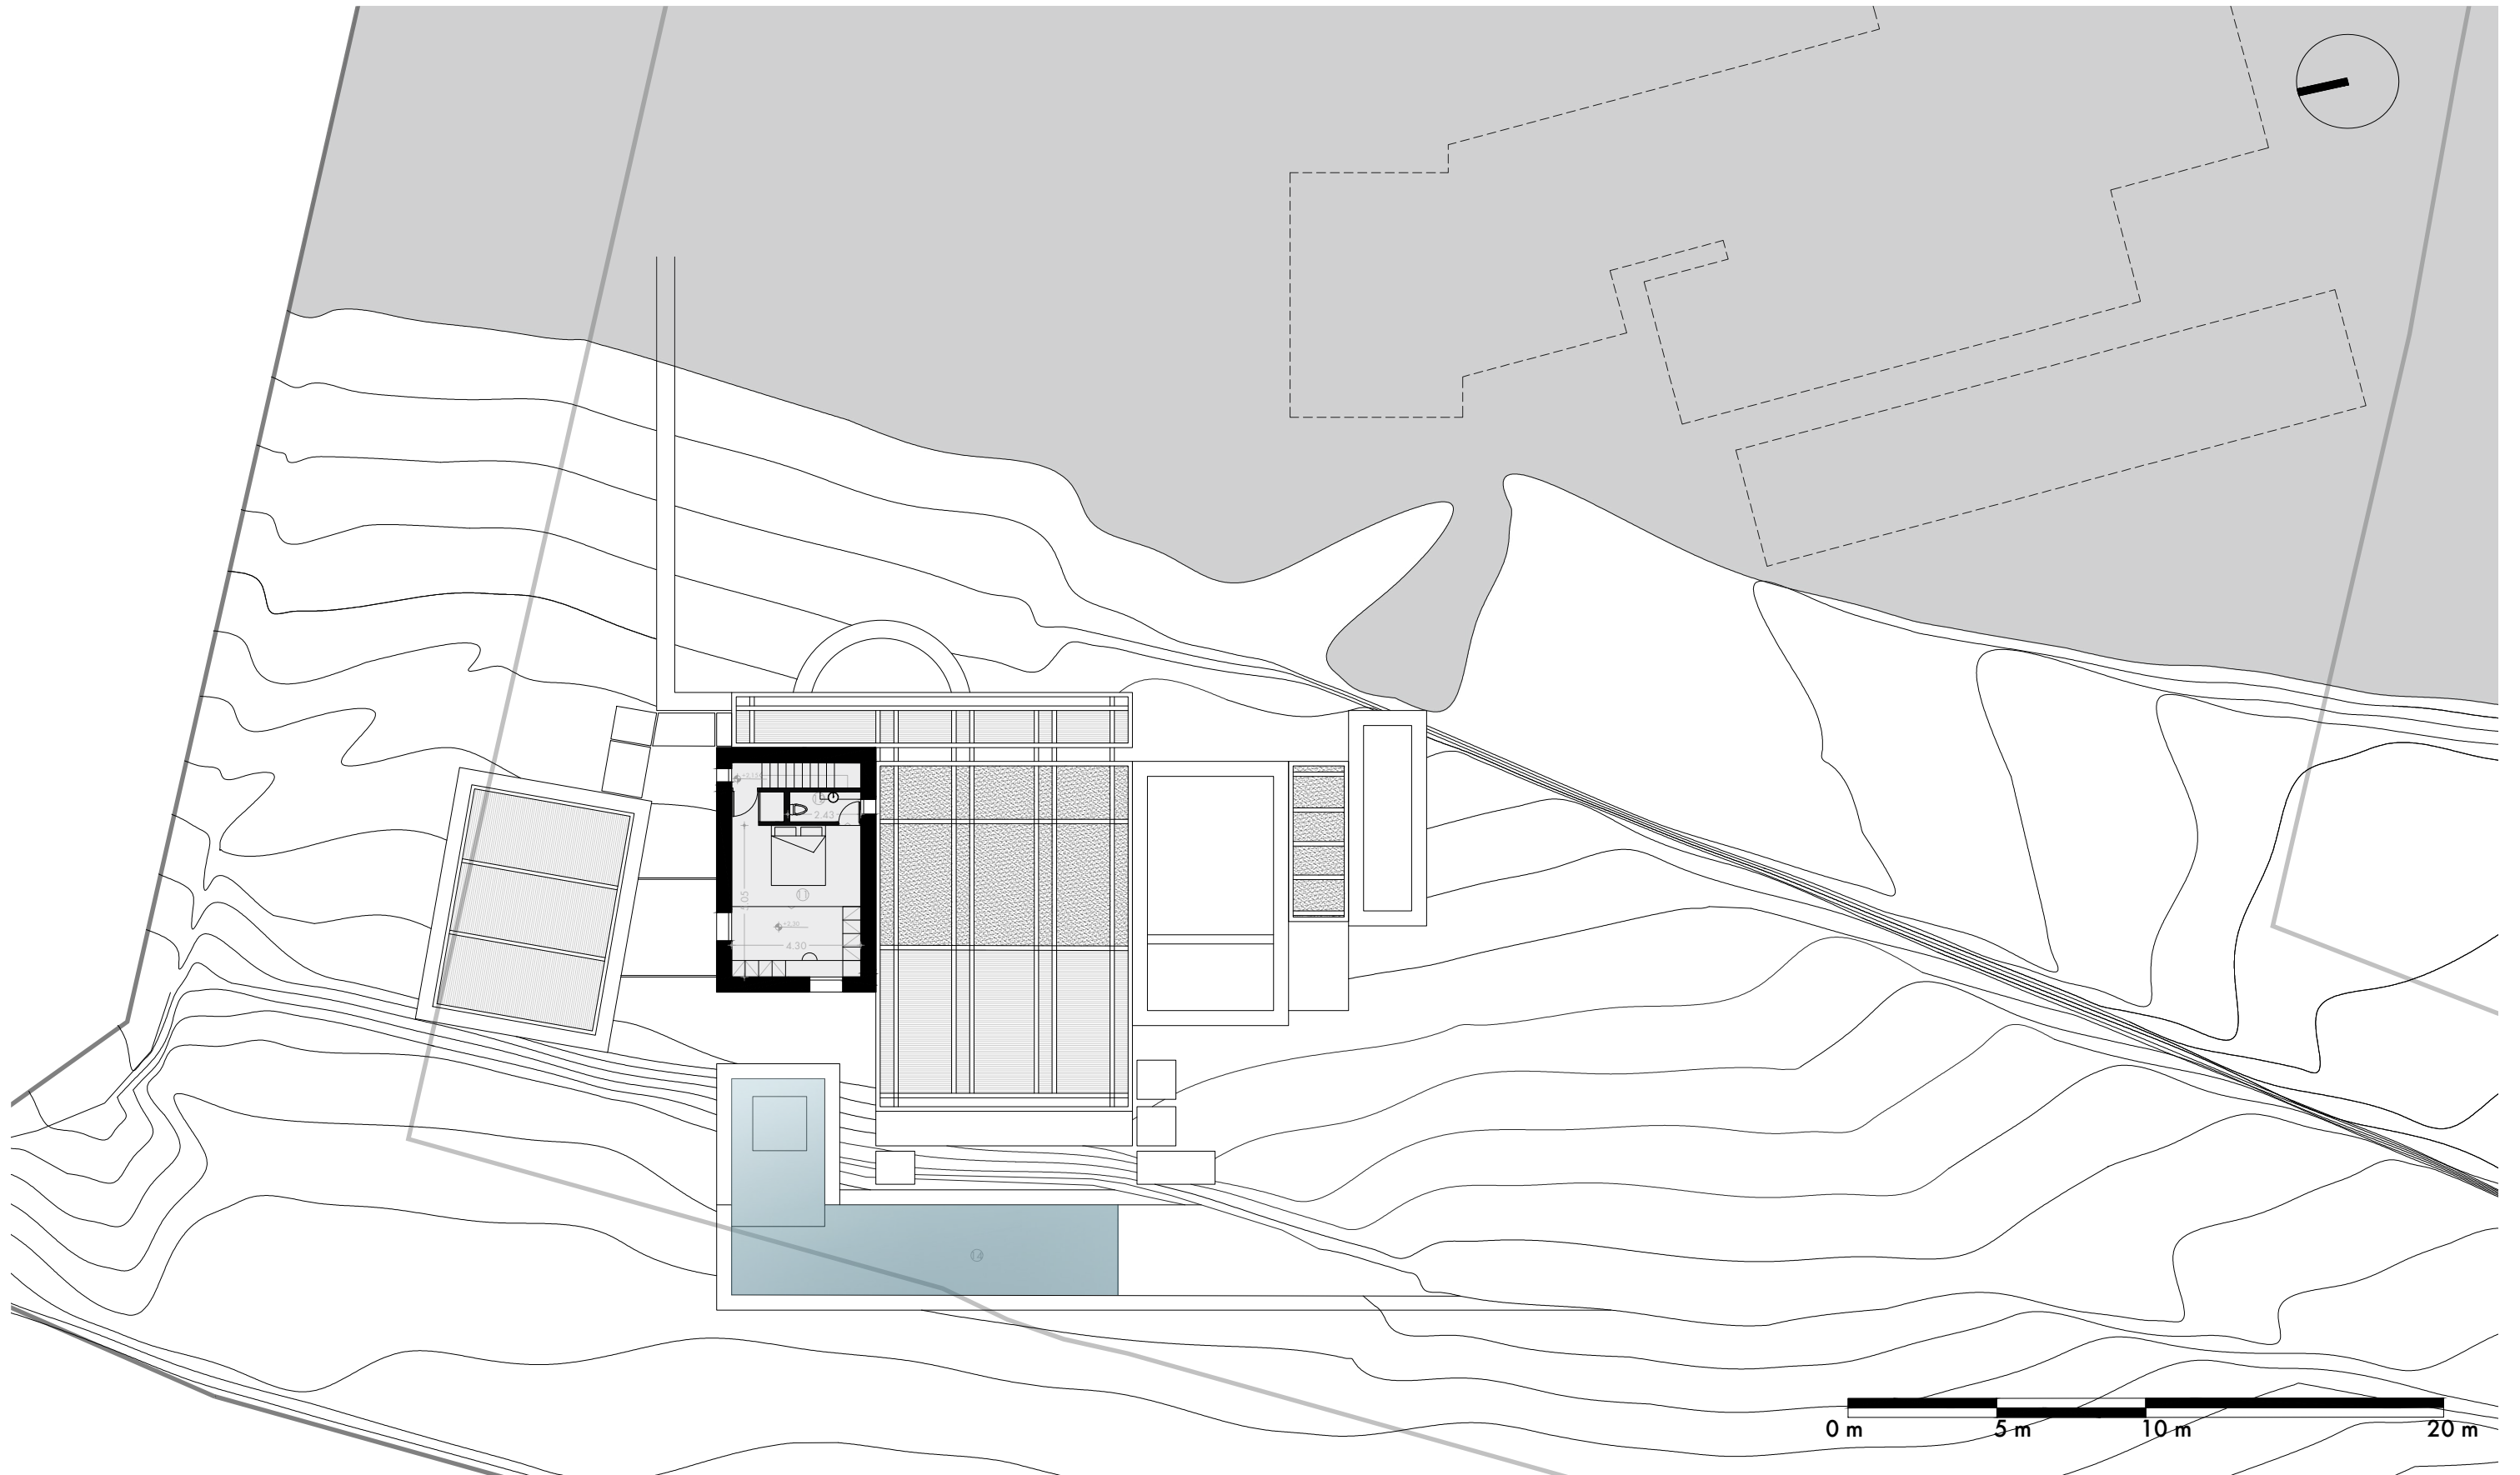

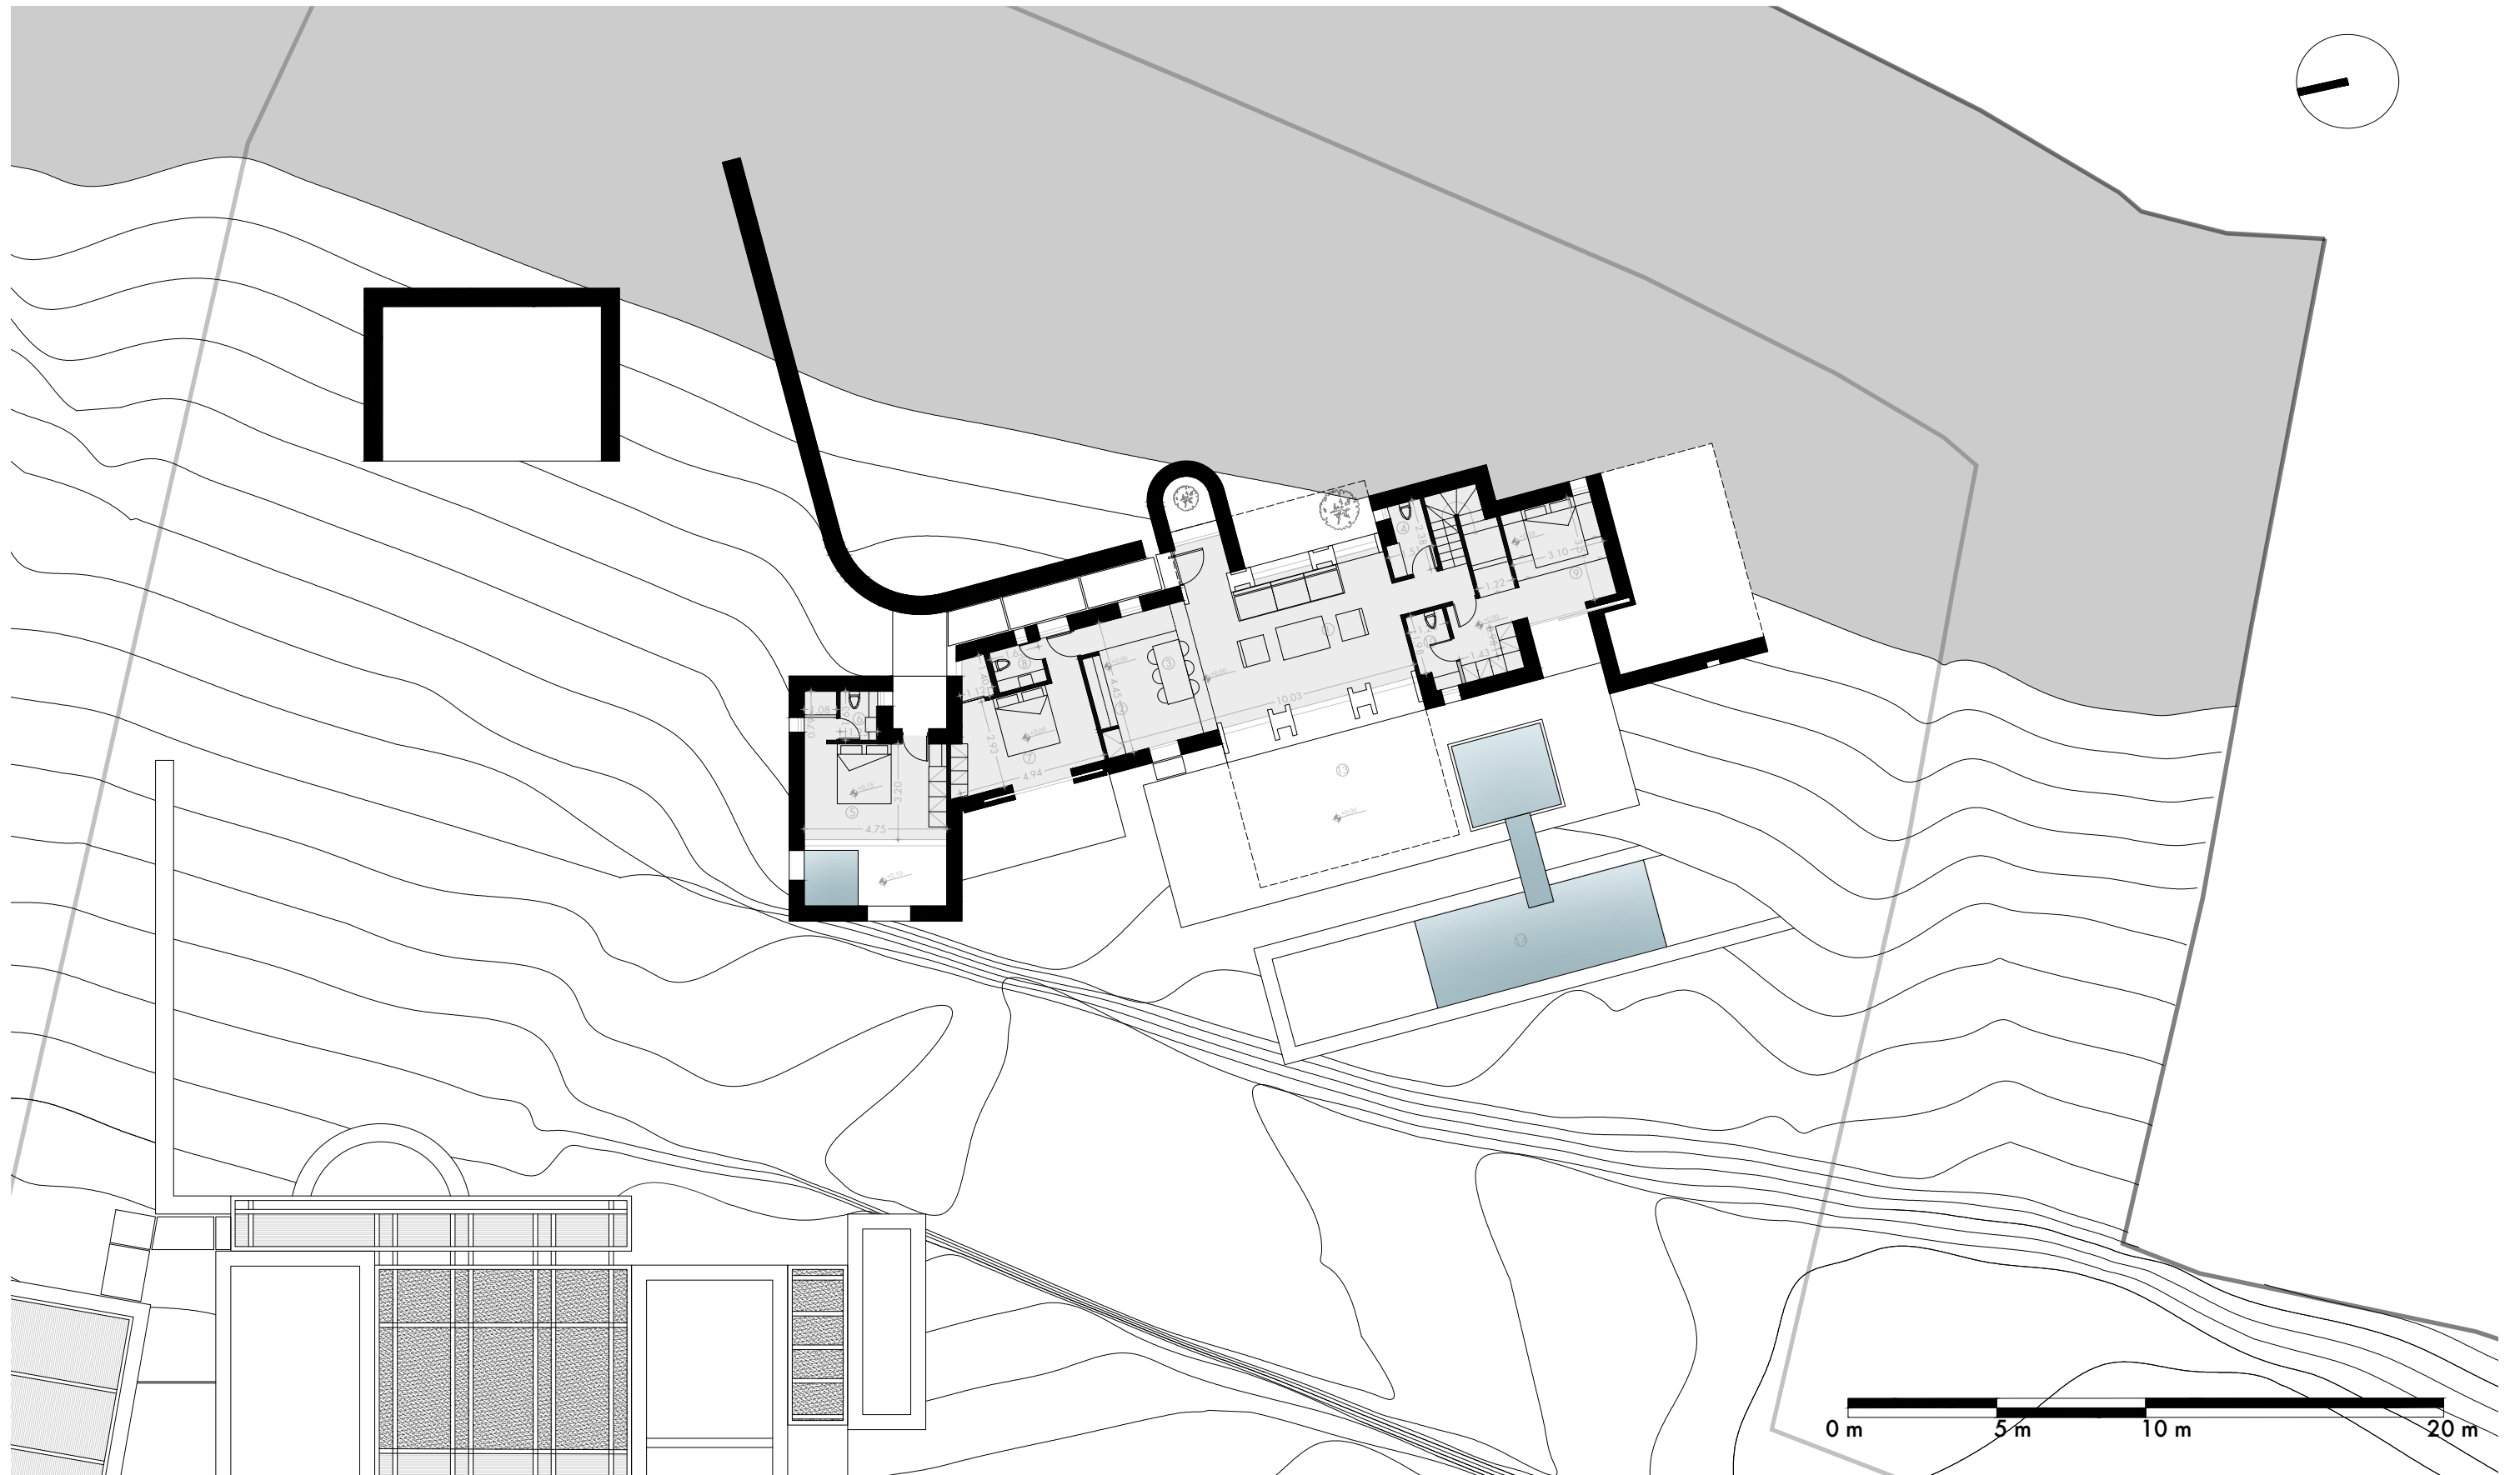

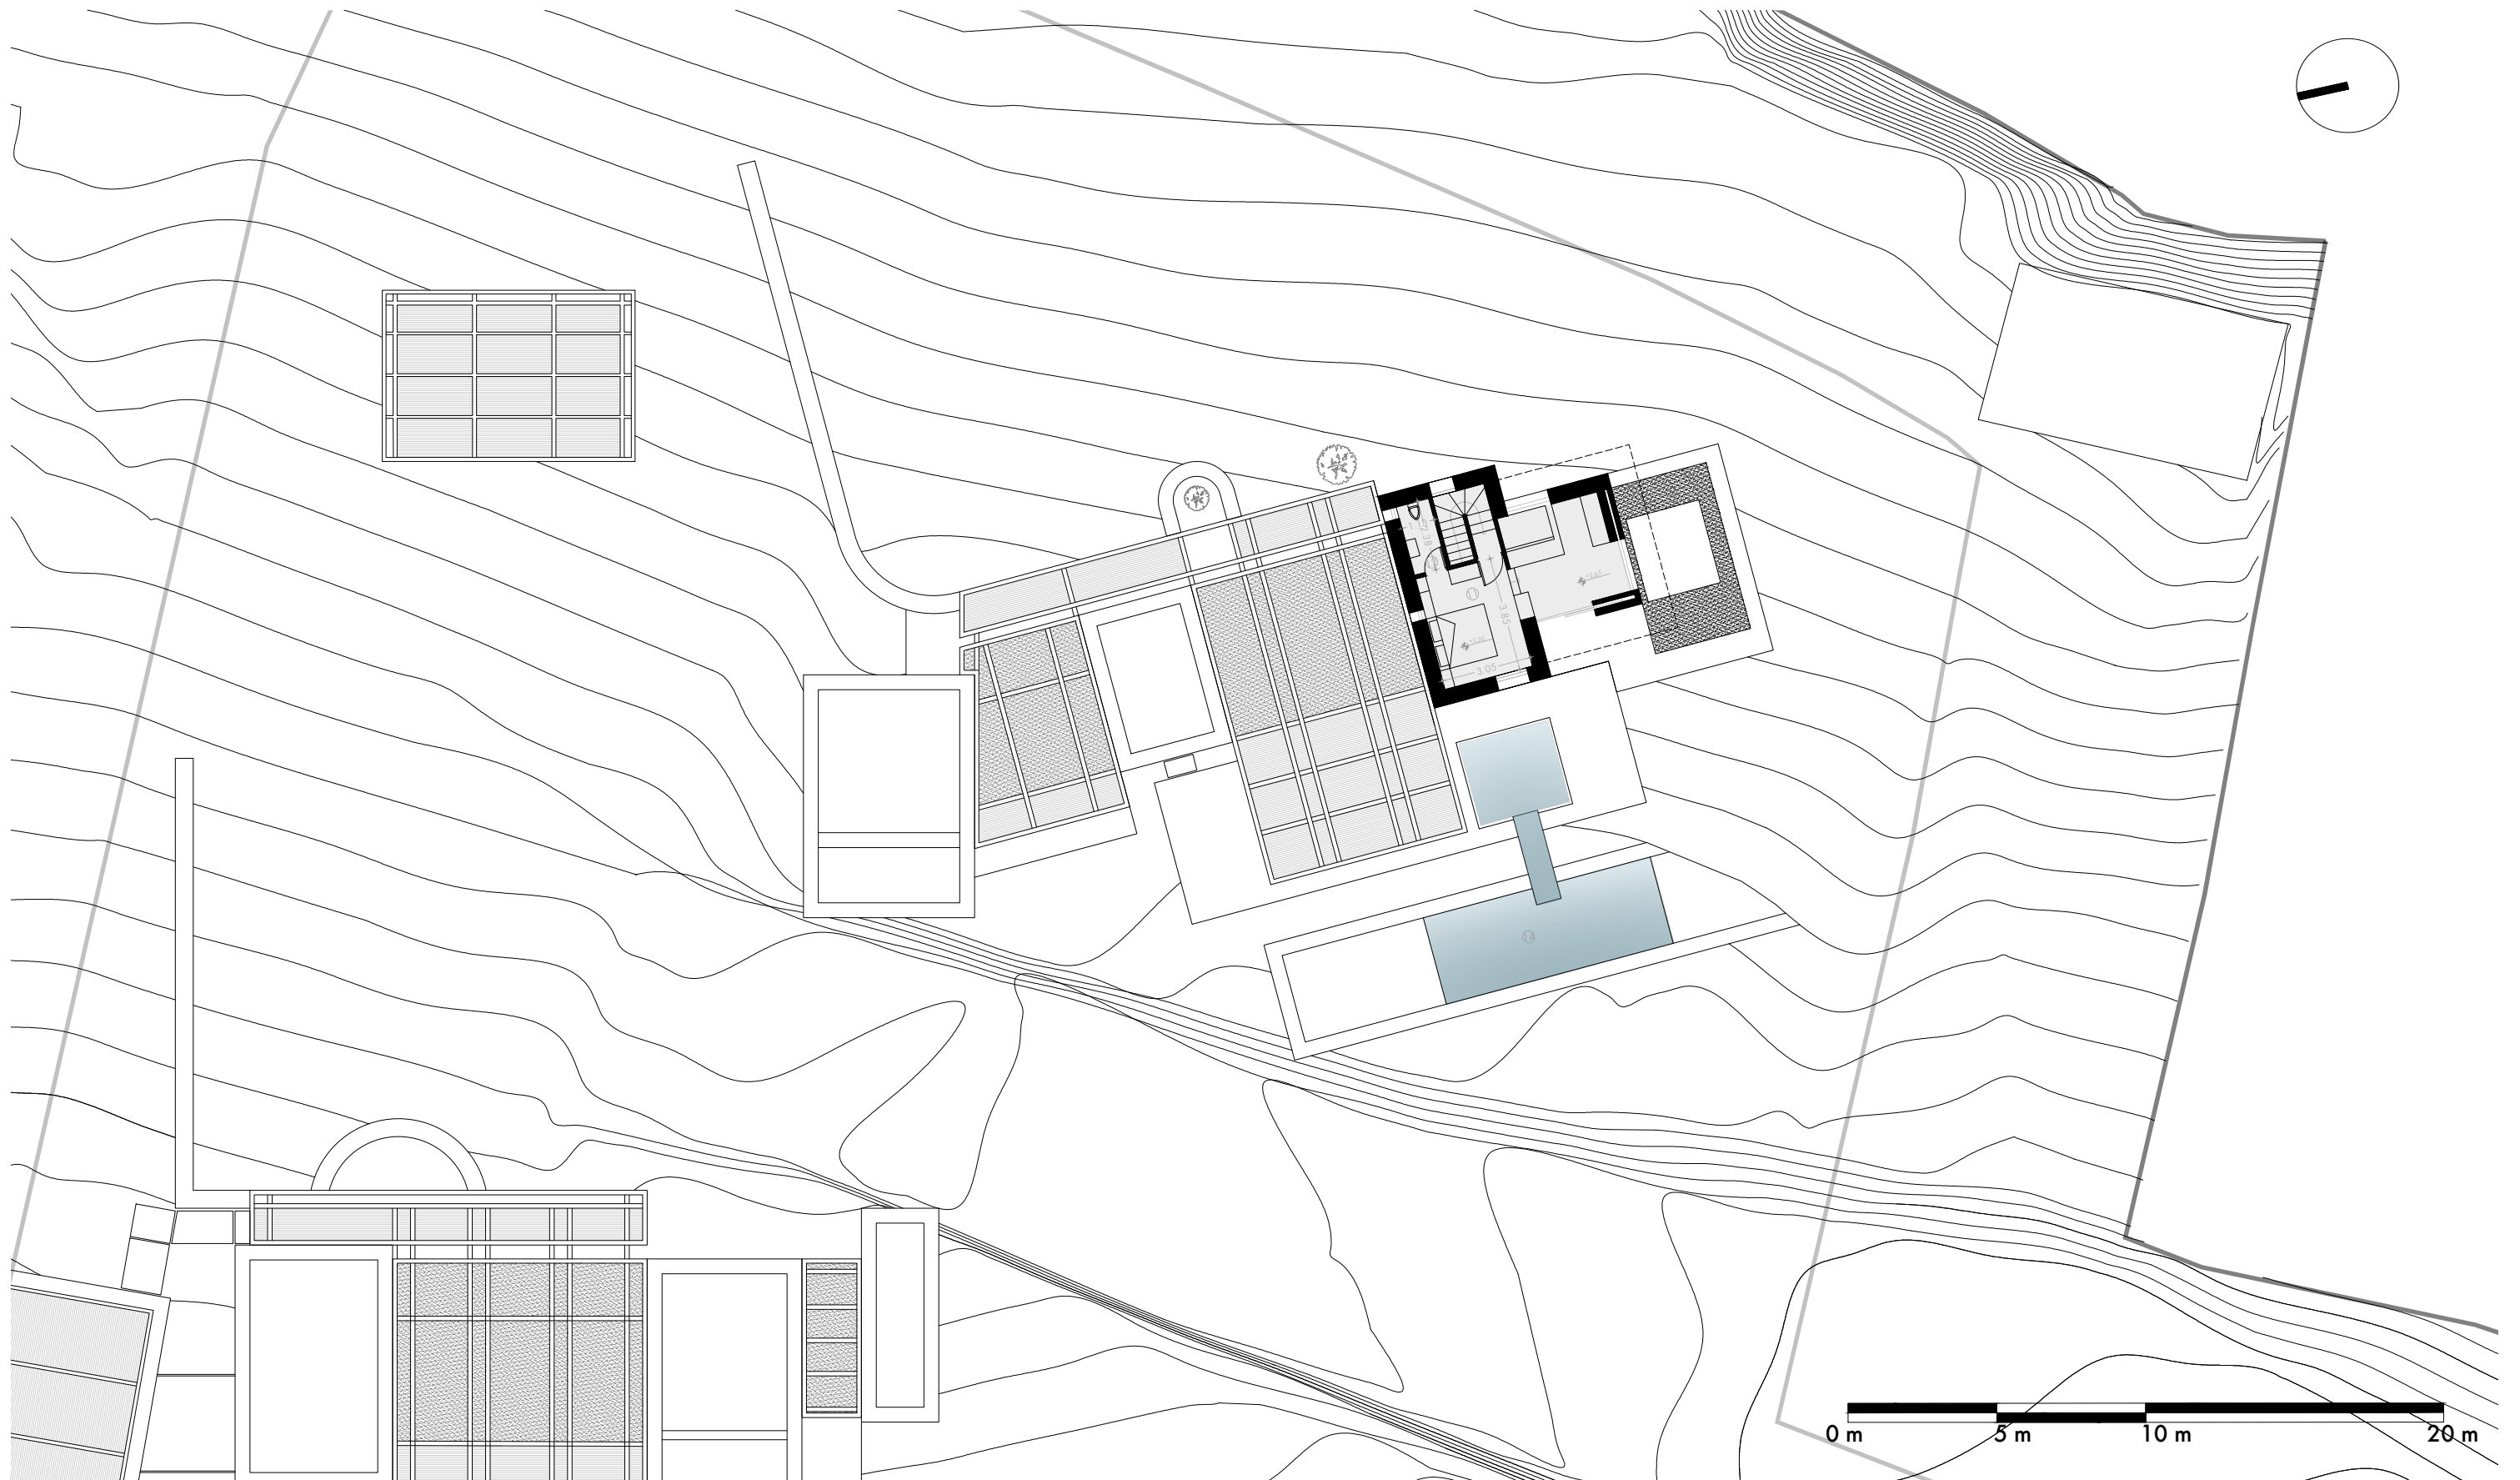

PROJECT TITLE

OKARUS

DRAWING No

DRAWING TITLE

FIRST FLOOR PLAN K2

04

CONTRACTORS ARE TO CHECK ALL SITE DIMENSIONS AND LEVELS IN SITE. PERSONS GENUINELY NEEDING TO ADAPT THE WORK FOR BONAFIDE PURPOSES IN CONNECTION WITH THE PROJECT IN QUESTION ARE LICENSED TO DO SO FOR THAT PURPOSE ONLY BUT MUST INFORM US AND KEEP A RECORD OF ALL CHANGES OR ADAPTATIONS. ALL RIGHTS (INCLUDING COPYRIGHT AND DESIGN RIGHT) RESERVED TO ARISTIDESDALLASARCHITECTS.



PERMIT DATA	ALLOWED	PROPOSED
COVERAGE	251,05	249,00
BUILT	251,05	249,00

A/A		NAME OF SPACE	USEFULL SQM (WITHOUT WALLS)		OUTER WALLS	OUTDOOR SEMI COVERED AREAS	OUTDOOR AREAS	TOTAL SQM (WITH WALLS)		
RESIDENCE	A/A		SQM		SQM	SQM		SQM		
			B/X	K/X				B/X	K/X	
K1	1	LIVING ROOM		22,51	47,43	0,00	197,52	0,00	198,11	
	2	KITCHEN		11,45						
	3	DINING								
	4	WC		2,58						
	5	BEDROOM 1		19,52						9,57
	6	WC		2,31						
	7	BEDROOM 2		15,46						9,65
	8	WC		2,20						
	9	BEDROOM 3		15,88						5,64
	10	WC		2,49						
	11	BEDROOM 4		23,58						9,65
	12	WC		2,37						
	13	YARD								111,74
	14	POOL								51,27
			CIRCULATION / INNER WALLS							30,33
		TOTAL	0,00	150,68	47,43	0,00	197,52	0,00	198,11	
K2	1	LIVING ROOM		18,94	60,82	0,00	213,68	0,00	212,32	
	2	KITCHEN		13,34						
	3	DINING								
	4	WC		3,11						
	5	BEDROOM 1		17,02						9,51
	6	WC		2,04						
	7	BEDROOM 2		17,03						11,49
	8	WC		2,30						
	9	BEDROOM 3		19,40						
	10	WC		3,11						
	11	BEDROOM 4		24,21						19,04
	12	WC		2,68						
	13	YARD								139,32
	14	POOL								34,32
			CIRCULATION / INNER WALLS							28,32
		TOTAL	0,00	151,50	60,82	0,00	213,68	0,00	212,32	
			0,00	302,18				0,00	410,43	
		TOTAL		302,18	108,25	0,00	411,20		410,43	